




FRONT ELEVATION

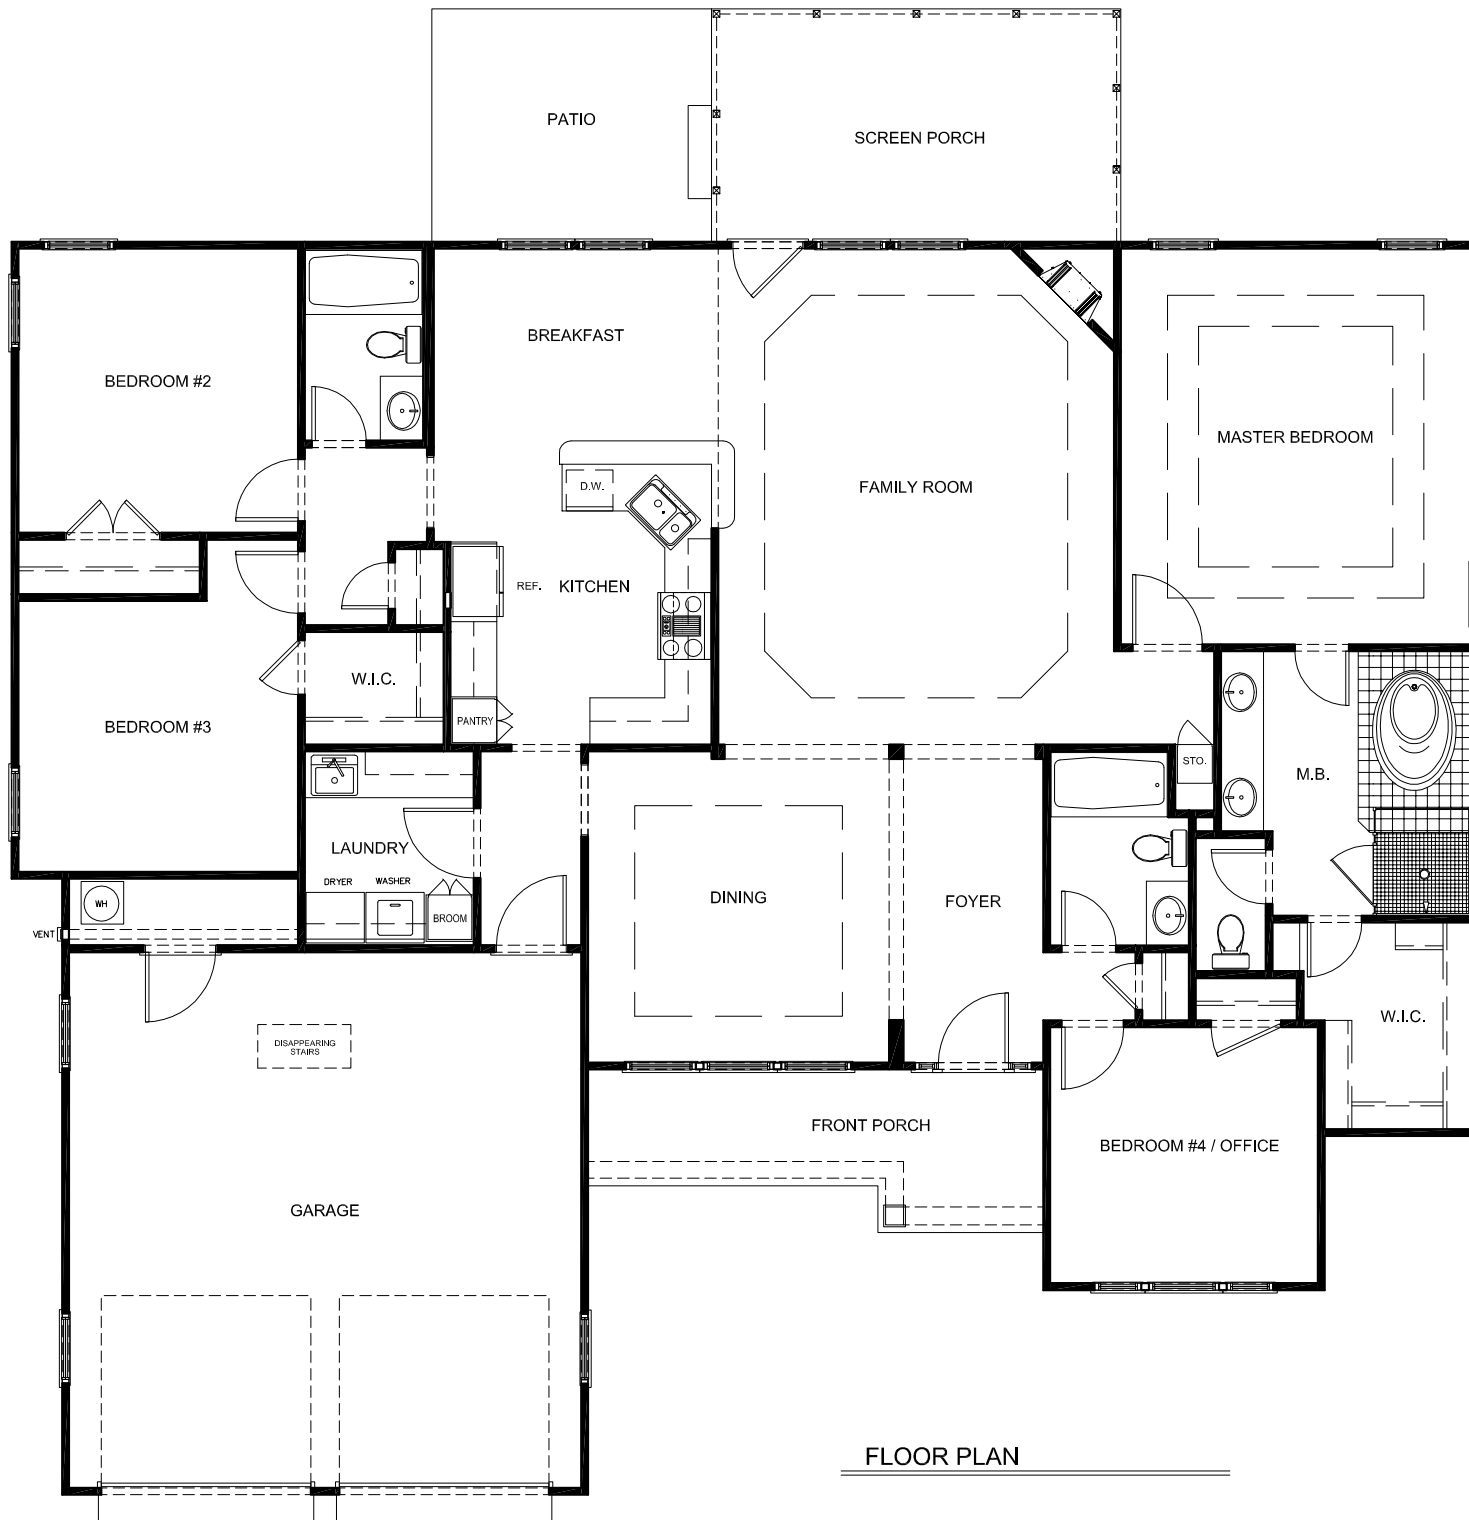

FLOOR PLAN